


MAIN FLOOR MUD ROOM



MAIN FLOOR LAUNDRY

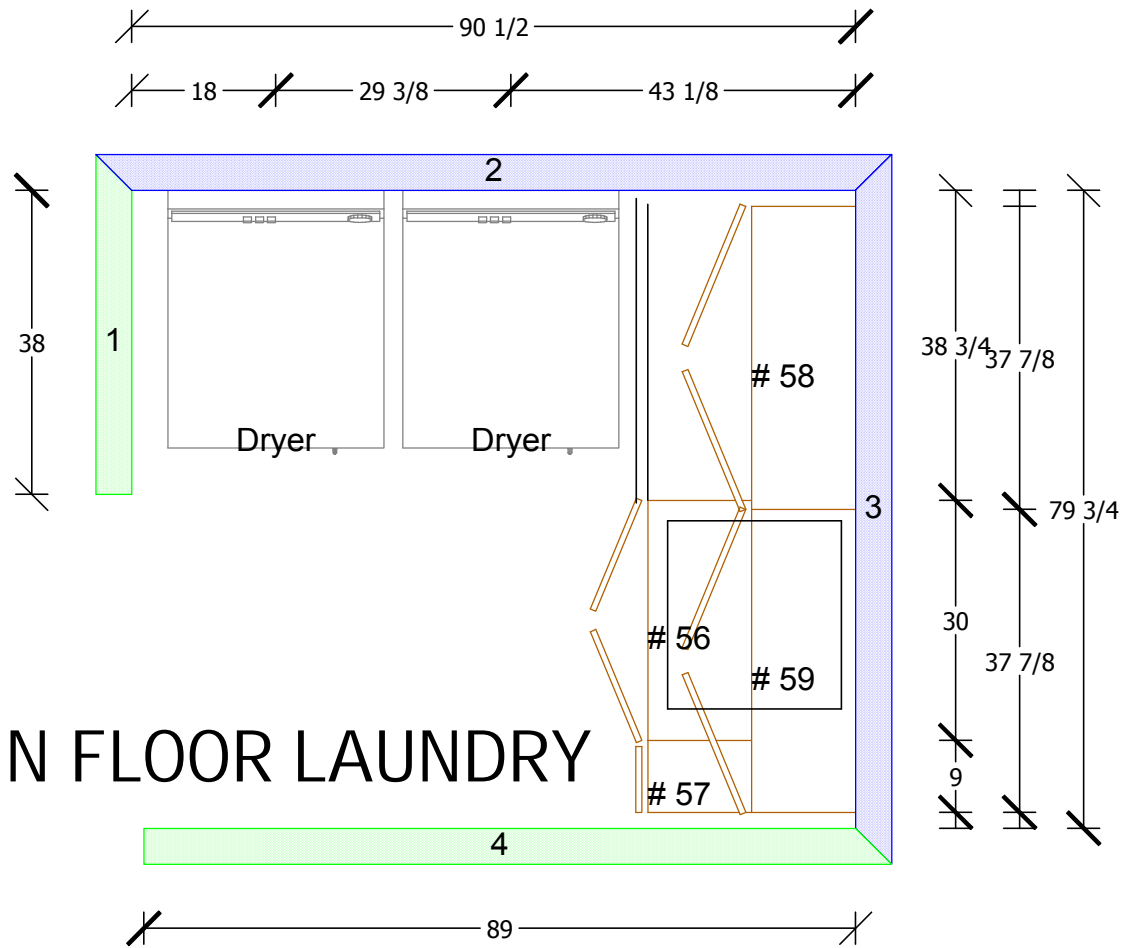


**WILDWOOD**  
Luxury Handcrafted Cabinetry


Client: McCamy Properties

Builder: MACK FRASER Job: Sea Pines Plantation Lot #H

Date: Date 04/24/10

Sheet Sheet 11 of 17

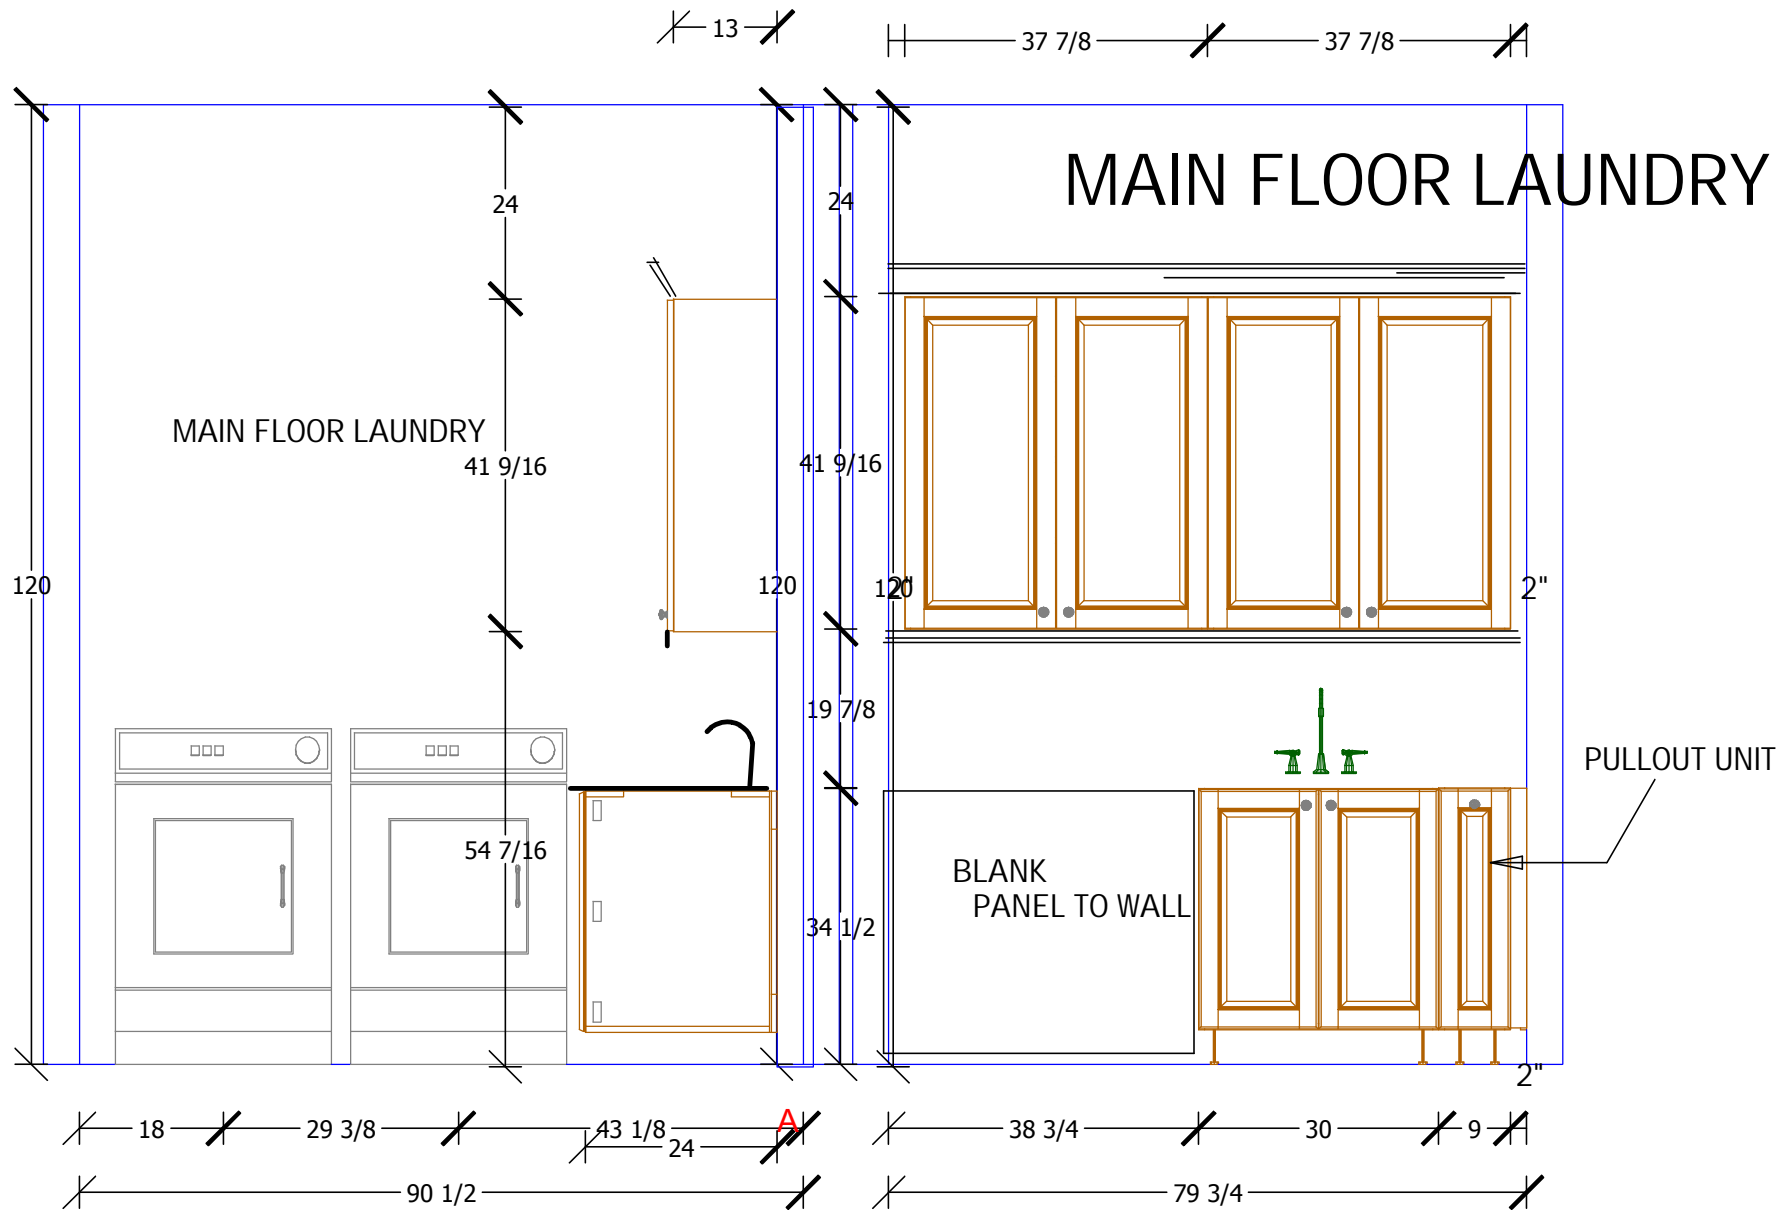

 <b>WILDWOOD</b> Luxury Handcrafted Cabinetry	
Client: McCamy Properties	
Builder: MACK FRASER	Job: Sea Pines Plantation Lot #H
Date: 04/24/10	Sheet: 12 of 17