

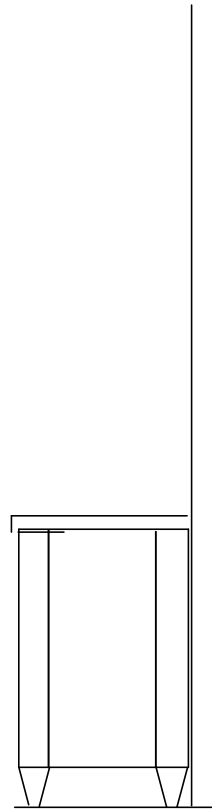
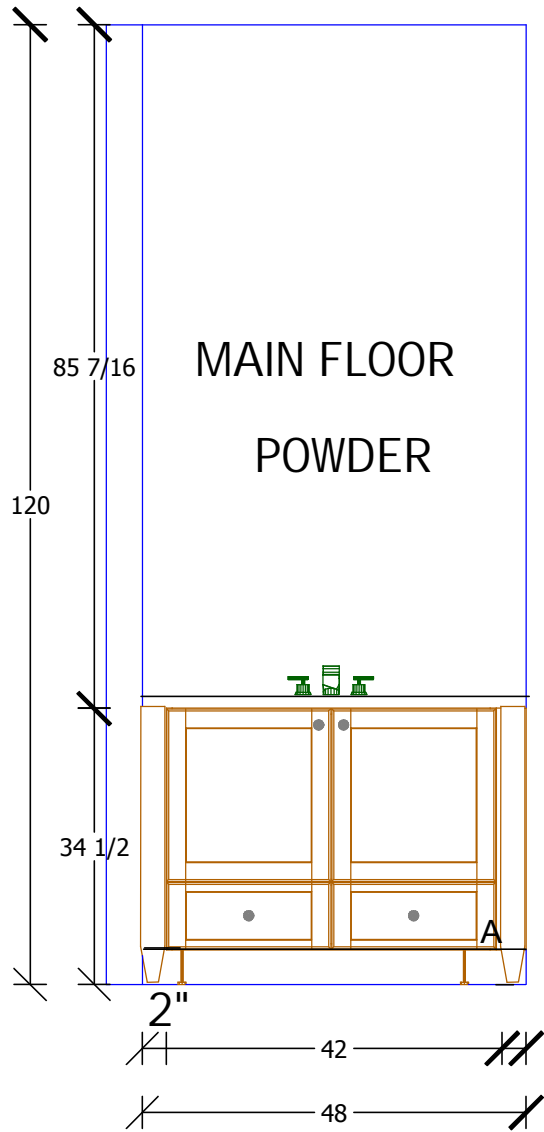


# Main Floor Bathroom Cabinet Plans


## MAIN FLOOR BATH CABINETRY

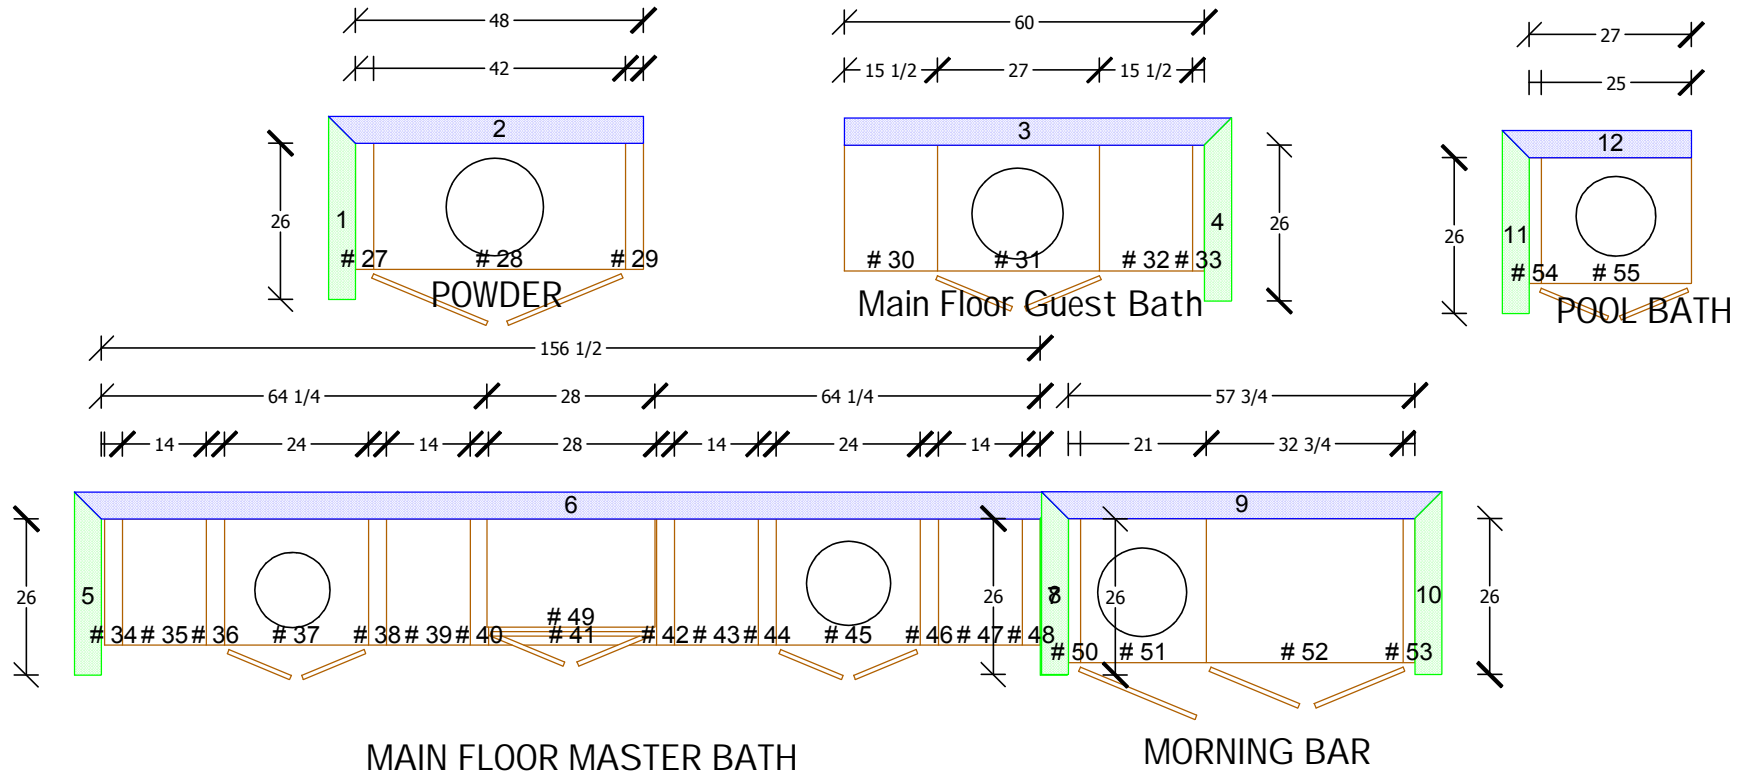

 <b>WILDWOOD</b> Luxury Handcrafted Cabinetry	
Client: McCamy Properties	
Builder: MACK FRASER	Job: Sea Pines Plantation Lot #H
Date: 04/24/10	Sheet: 8 of 17





SIDE VIEW

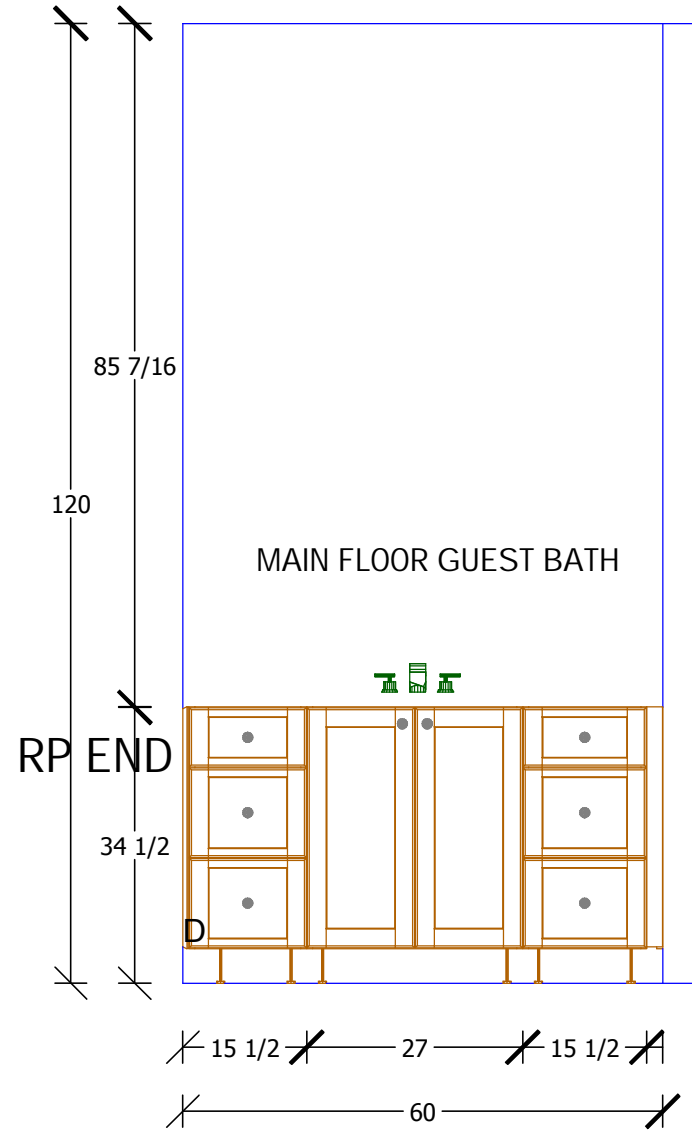

**WILDWOOD**  
Luxury Handcrafted Cabinetry

Client: McCamy Properties	
Builder: MACK FRASER	Job: Sea Pines Plantation Lot #H
Date: Date 04/24/10	Sheet Sheet 9 of 17

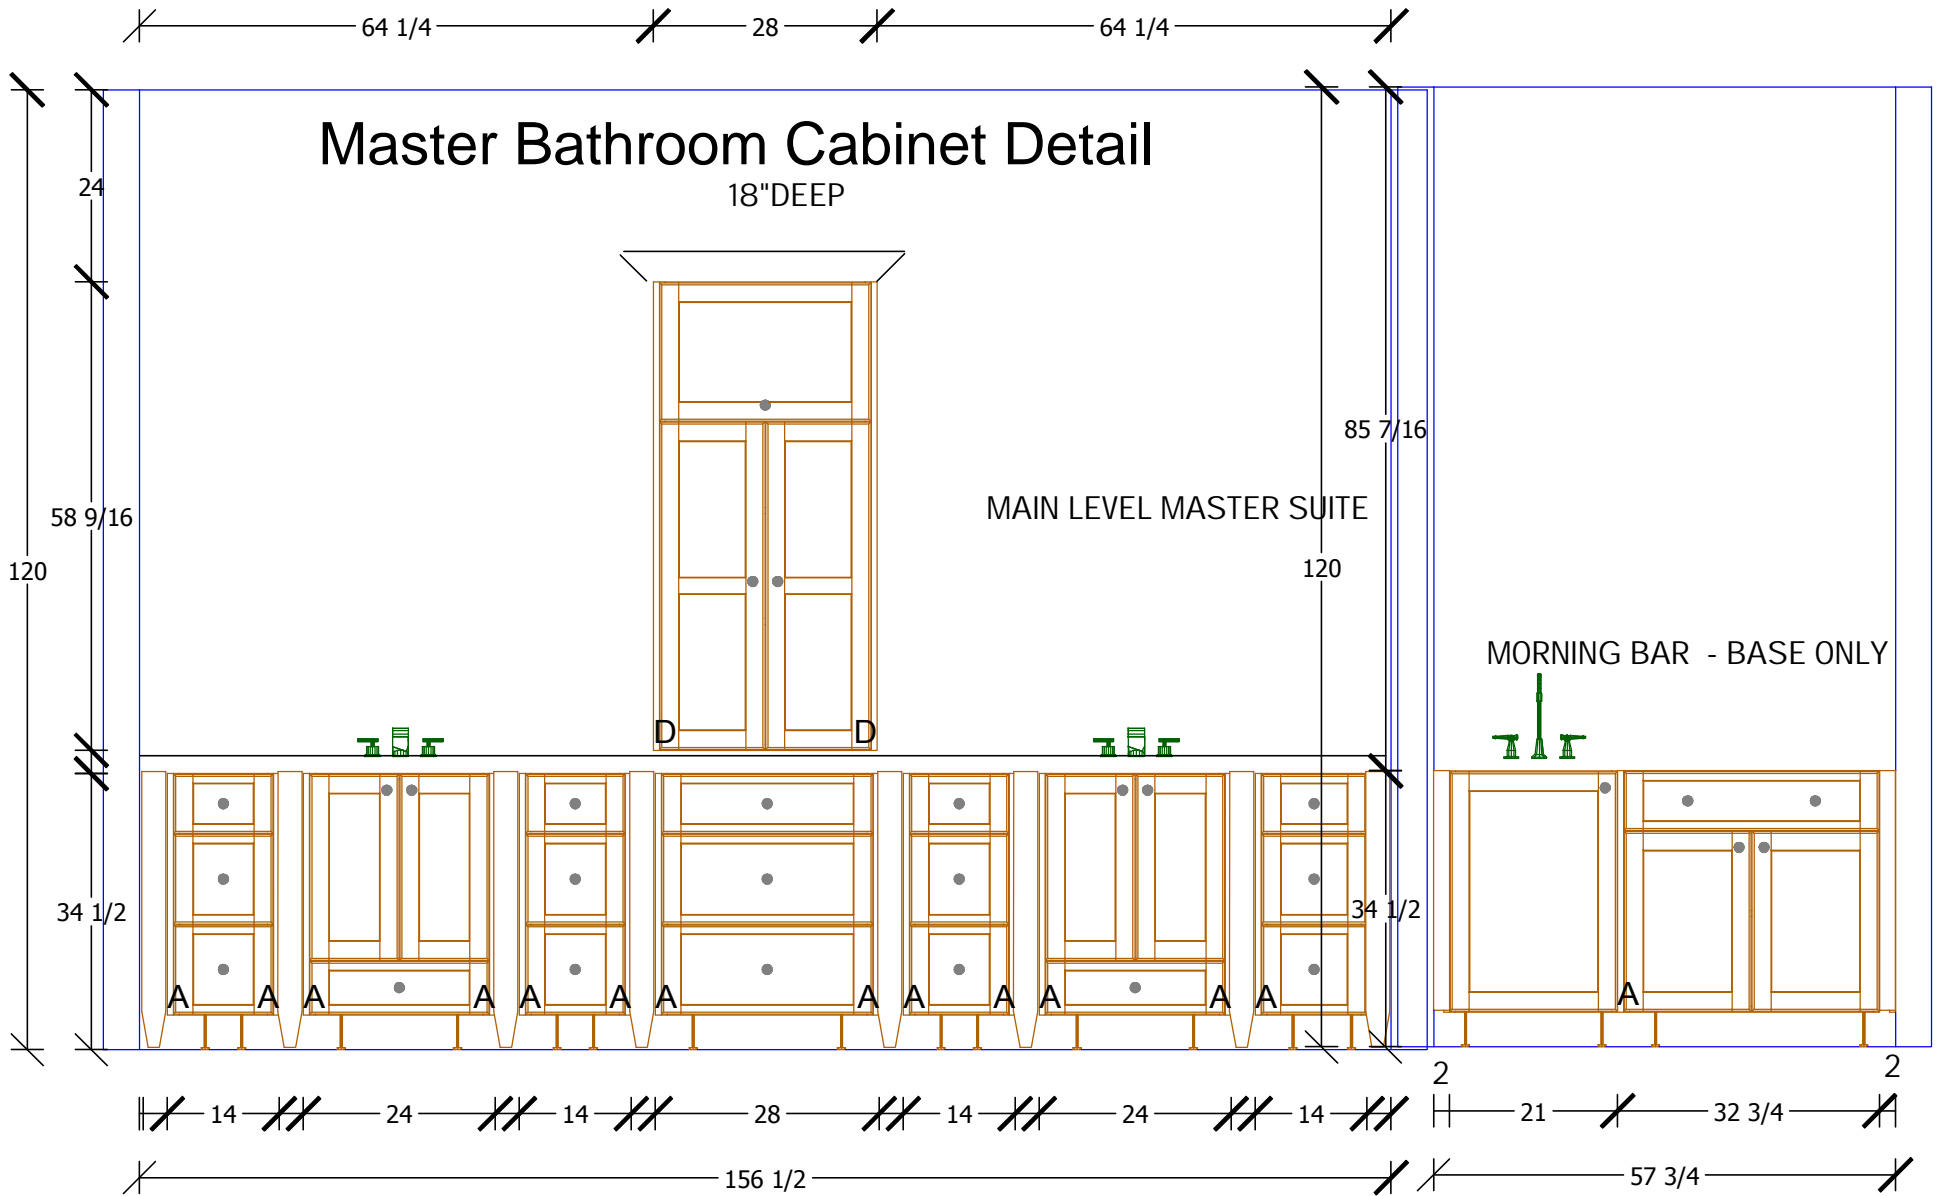

 **WILDWOOD**  
Luxury Handcrafted Cabinetry

Client: McCamy Properties

Builder: MACK FRASER | Job: Sea Pines Plantation Lot #H

Date: Date 04/24/10 | Sheet: Sheet 10 of 17