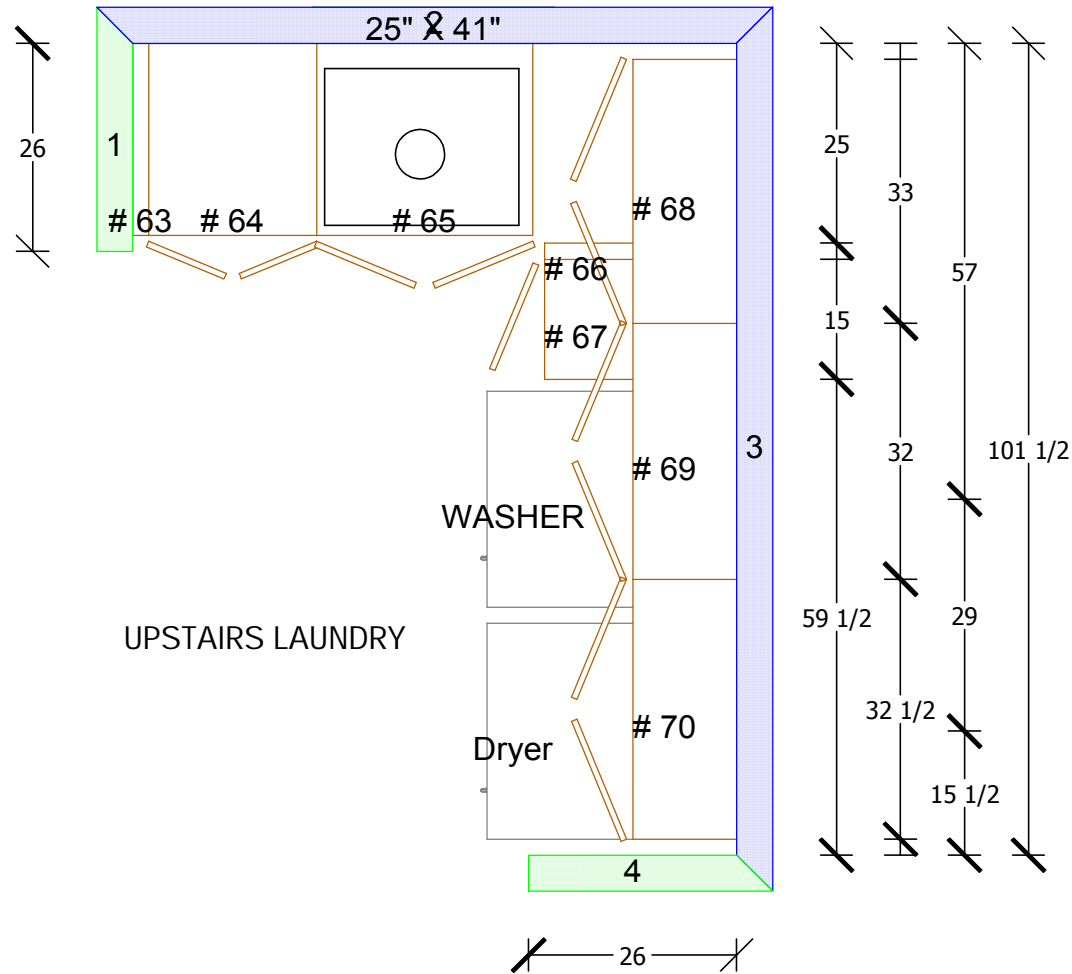
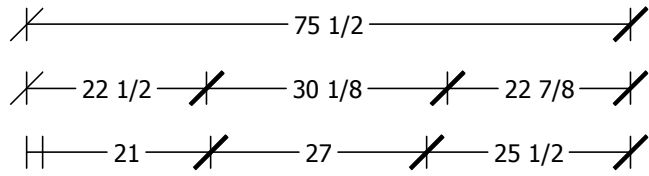

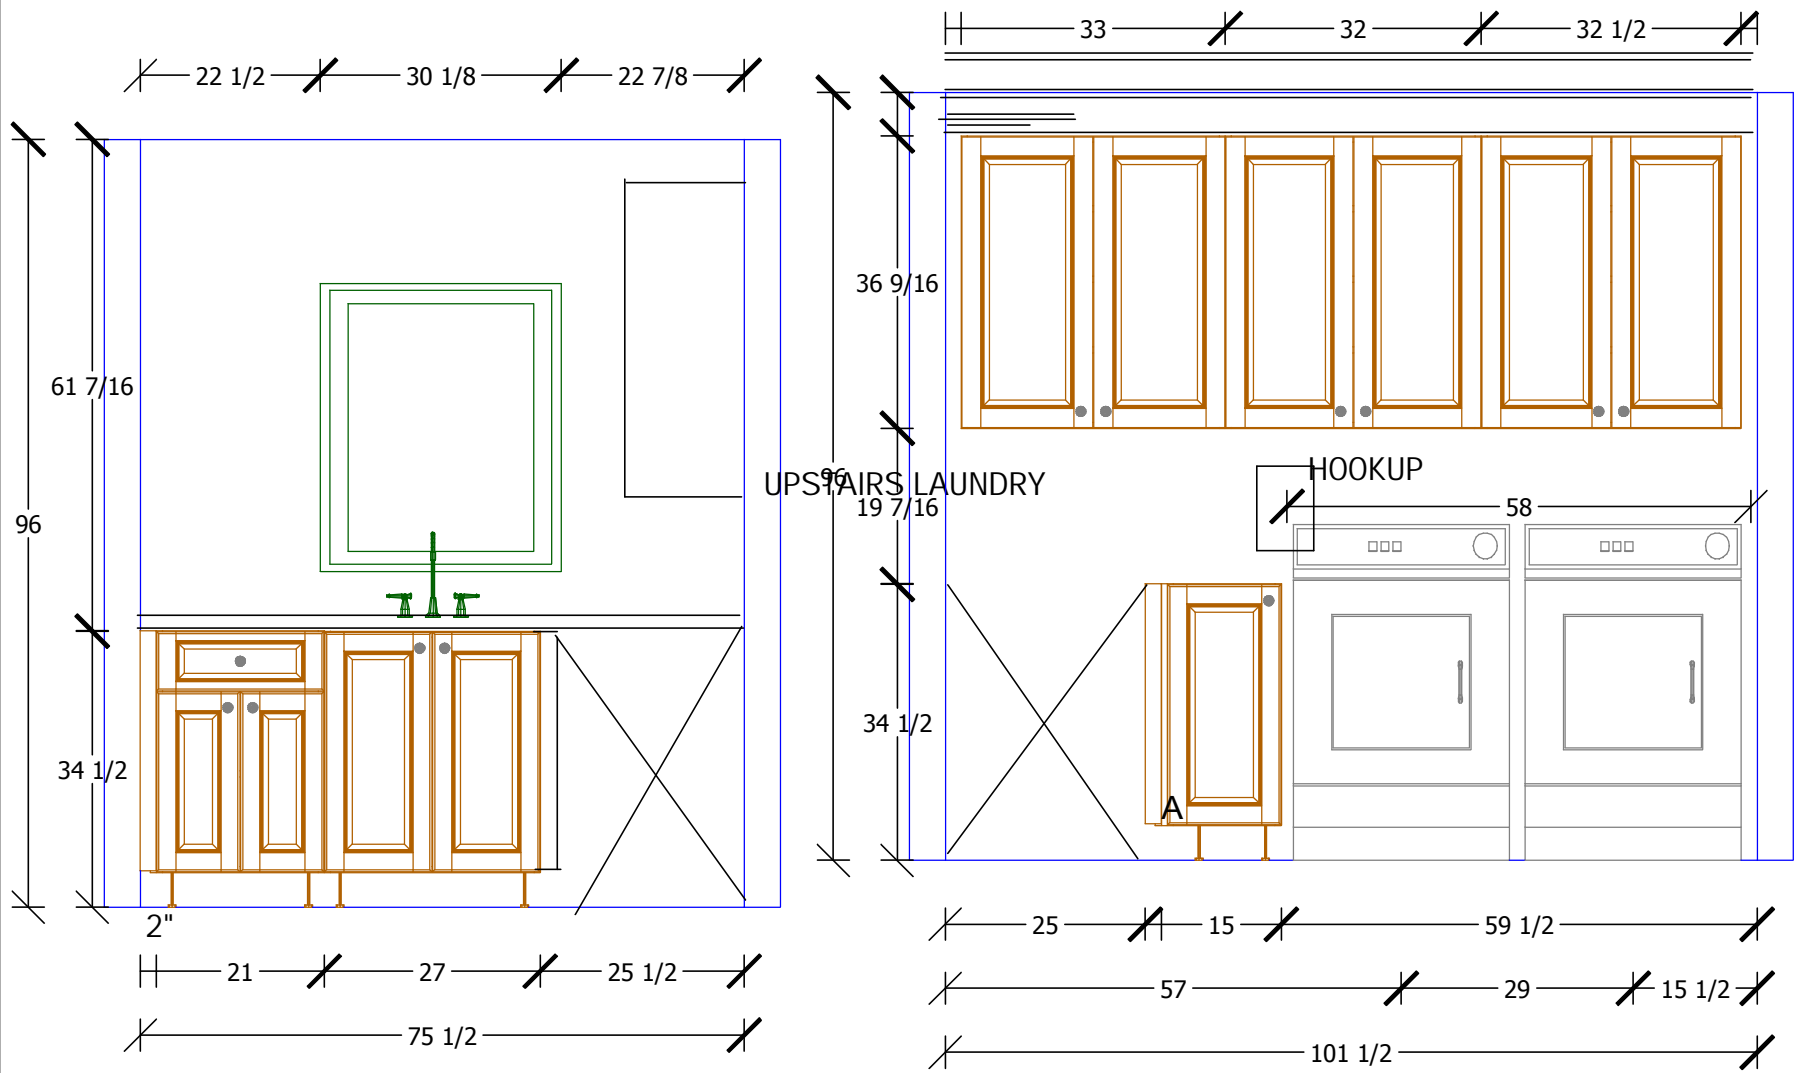



Second Floor Laundry UPSTAIRS CABINETRY



 WILDWOOD Luxury Handcrafted Cabinetry	
Client: McCamy Properties	
Builder :MACK FRASER	Job:Sea Pines PlantationLot#H
Date: Date 04/24/10	Sheet Sheet 13 of 17



UPSTAIRS LAUNDRY

 WILDWOOD Luxury Handcrafted Cabinetry	
Client: McCamy Properties	
Builder: MACK FRASER	Job: Sea Pines Plantation Lot #H
Date: 04/24/10	Sheet: 14 of 17